

NOTE:
NEW FUEL STATION NOT LOCATED

NEW SITE LIGHTING

NEW CRANE BOOTH

NEW 30' REACH HIGH CAPACITY CRANE - ENGINEER LOCATED

PROPOSED 15' REACH PRODUCT CRANE

EXISTING HIGH CAPACITY CRANE TO REMAIN

NEW SITE LIGHTING

NEW CRANE BOOTH

NEW 30' REACH HIGH CAPACITY CRANE - ENGINEER LOCATED

PROPOSED 15' REACH PRODUCT CRANE

EXISTING NDA4 EQUIPMENT TO REMAIN

EXISTING 15' REACH PRODUCT CRANE TO REMAIN/REPLACE?

PROPOSED 15' REACH PRODUCT CRANE

PUBLIC PARKING AREA
9' X 20' SPACES, 375 TOTAL

PROPOSED SEAFOOD HUB

NOTE:
SITE INFORMATION WAS GATHERED FROM NUMEROUS SOURCES. VERIFY ALL DIMENSIONS IN FIELD.

DOCK GROUND LEVEL
1" = 20'-0"

NOT FOR CONSTRUCTION

Disclaimer: The judgments and conclusions expressed do not necessarily represent the views of the US Government, US Department of Agriculture, or the Agricultural Marketing Service. The presented design concepts and ideas are provided as a service to assist the stakeholder with property development concepts. The provided concepts are not buildable plans/specifications and are not to be used for permit purposes or referenced during actual construction. Final design, construction documents, and specifications must be prepared by a local certified/licensed building professional as governed by local and state rules and regulations. All work must comply with the projects local and state building codes, ordinances, and regulations.

DOCUMENT PHASE
Schematic Design

No.	Description	Date

Port of Port Orford

Port Orford Seafood Hub

Port of Port Orford, OR

PROPOSED DOCK LAYOUT - ENGINEER LOCATED CRANES

Project number: A07FY22TAPO0
Date: 01/08/2025
Drawn by: RHB
Checked by: JGB

A-SD-01.01
Scale: 1" = 20'-0"


11/13/2025 8:32:18 AM



Agricultural Marketing Service
1400 Independence Ave., SW
Washington, DC 20250
P: 202.690.1300

https://www.ams.usda.gov/services/local-regional

Wholesale Markets & Facility Design

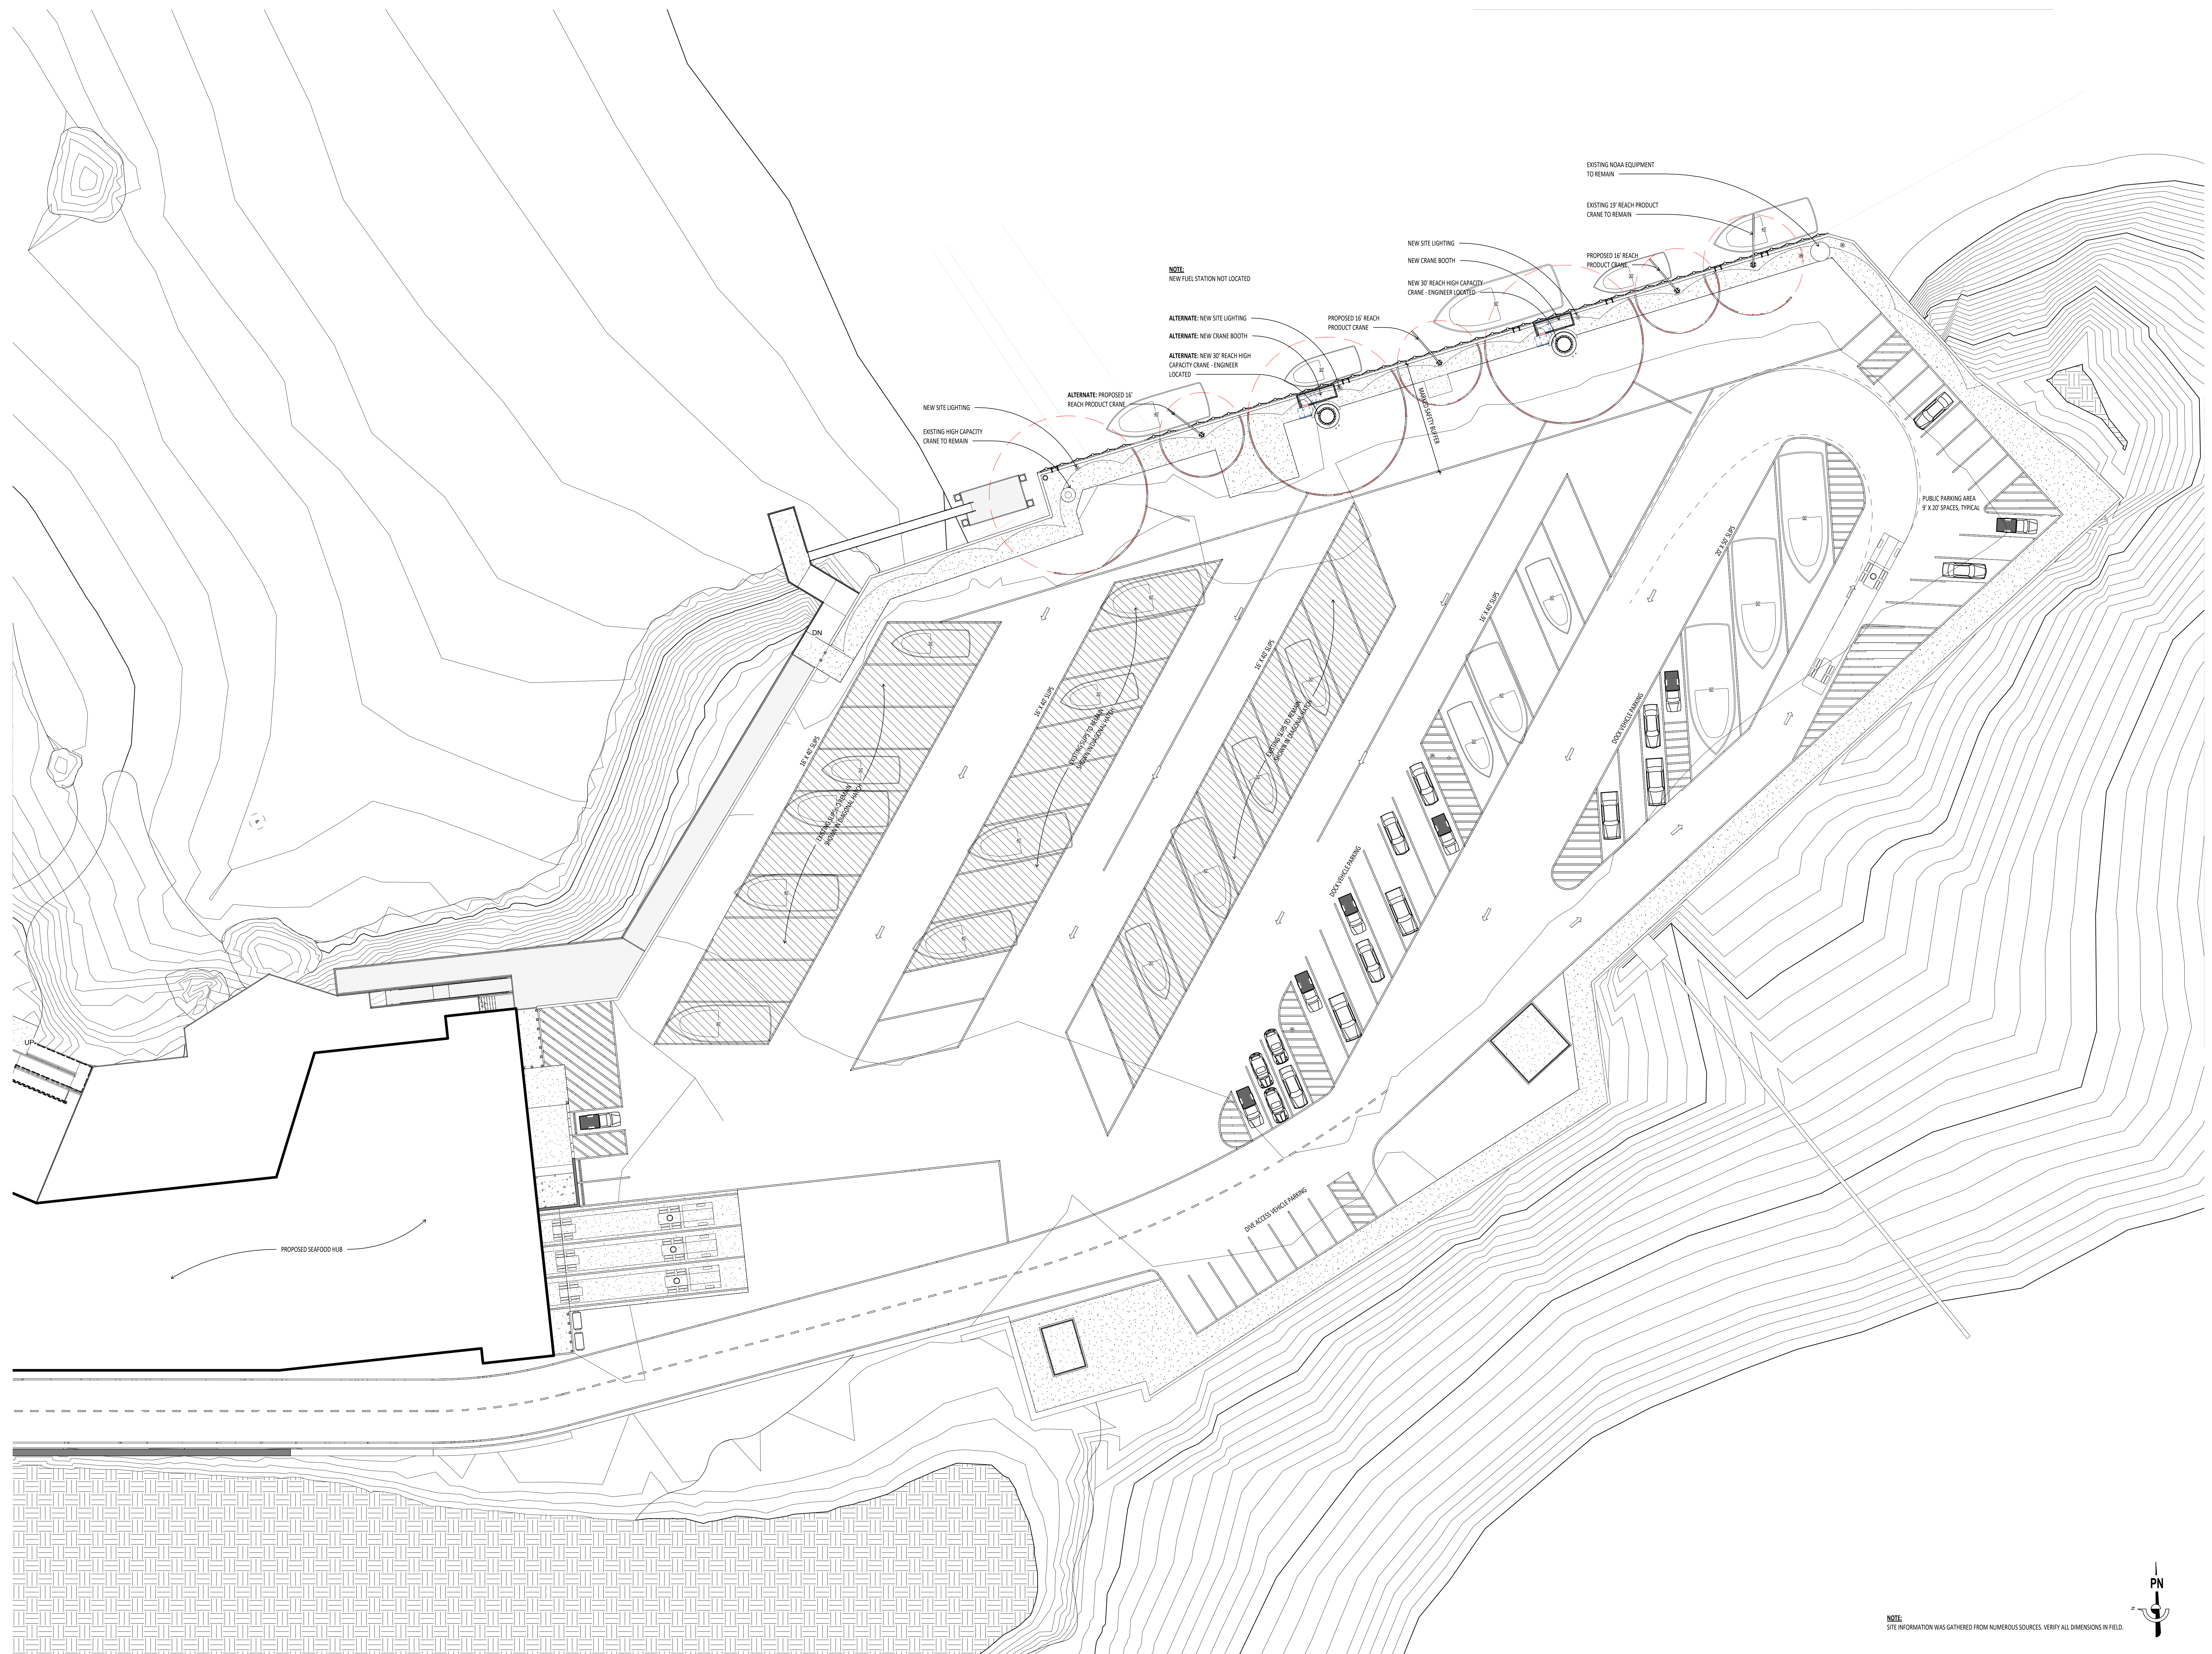

NOTE:
NEW FUEL STATION NOT LOCATED

ALTERNATE: NEW SITE LIGHTING
ALTERNATE: NEW CRANE BOOTH
ALTERNATE: NEW 30' REACH HIGH CAPACITY CRANE - ENGINEER LOCATED

ALTERNATE: PROPOSED 15' REACH PRODUCT CRANE

NOT FOR CONSTRUCTION

Disclaimer: The judgments and conclusions expressed do not necessarily represent the views of the US Government, US Department of Agriculture, or the Agricultural Marketing Service. The presented design concepts and ideas are provided as a service to assist the stakeholder with property development concepts. The provided concepts are not buildable plans/specifications and are not to be used for permit purposes or referenced during actual construction. Final design, construction documents, and specifications must be prepared by a local certified/licensed building professional as governed by local and state rules and regulations. All work must comply with the project's local and state building codes, ordinances, and regulations.

DOCUMENT PHASE

Schematic Design

No.	Description	Date

Port of Port Orford

Port Orford Seafood Hub
Port of Port Orford, OR

PROPOSED DOCK LAYOUT - ALTERNATE CRANE LOCATIONS

Project number: A07FY22TAPOO
Date: 01/08/2025
Drawn by: RHB
Checked by: JG

A-SD-01.02

Scale: 1" = 20'-0"

DOCK GROUND LEVEL - ALTERNATE CRANE LOCATIONS
1" = 20'-0"

NOTE: SITE INFORMATION WAS GATHERED FROM NUMEROUS SOURCES. VERIFY ALL DIMENSIONS IN FIELD.

